


MANGALORE

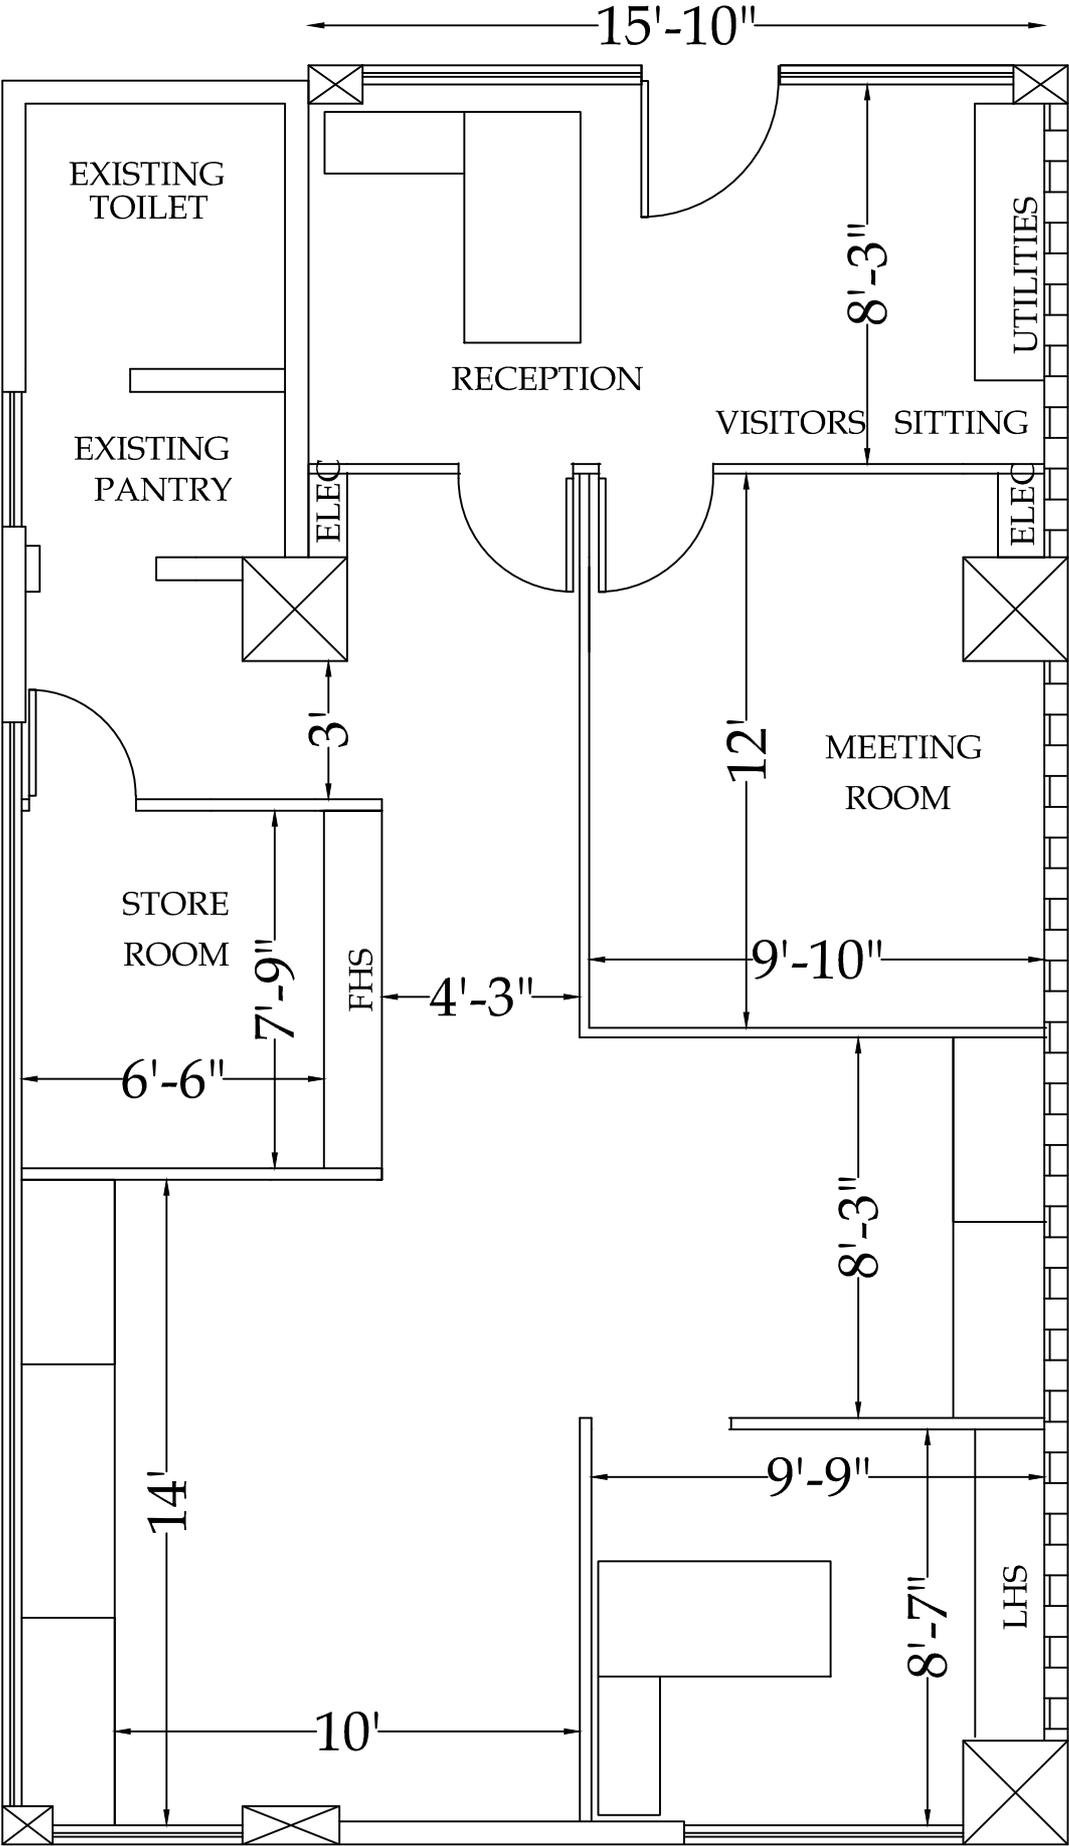

PROPOSED BRICK WORK