


ARCH ABOVE

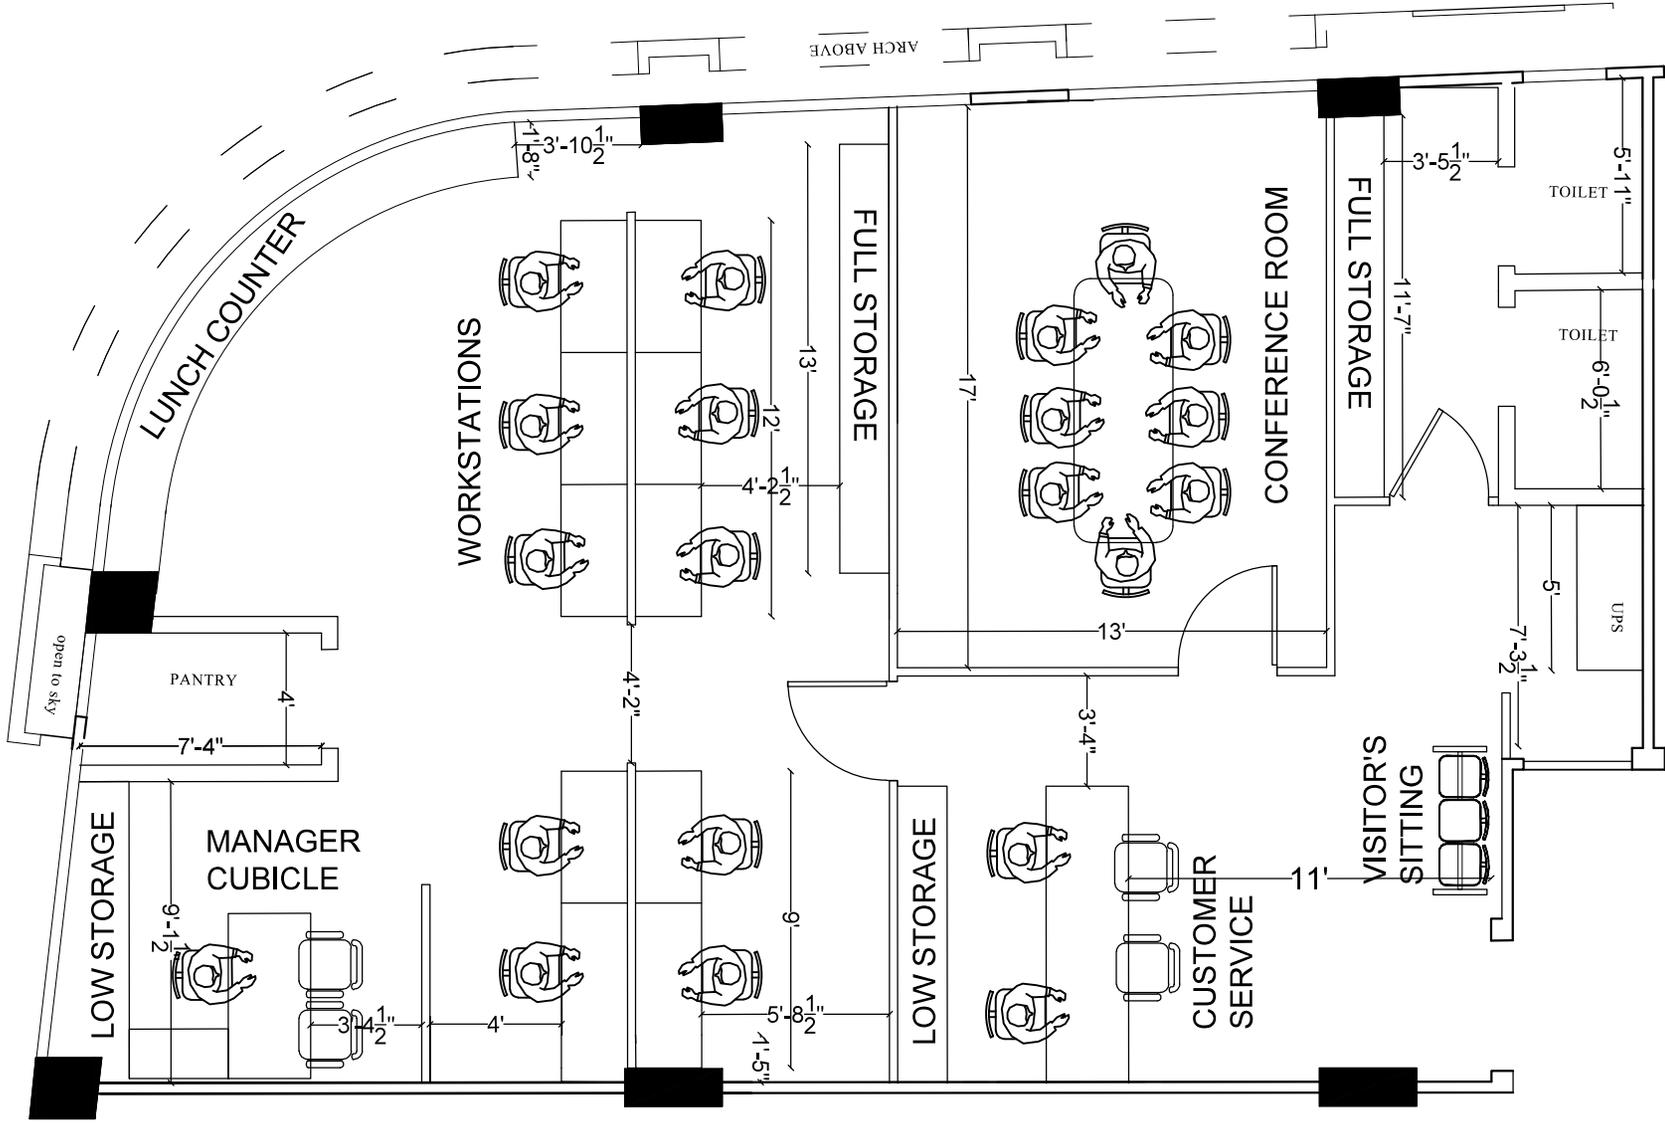

ARCH ABOVE